




CLIFTON (ESSENTIAL SPECS)
 LOT 37A (#36) FINCH STREET
 FRONT ELEVATION
 8' MAIN FLOOR CEILING
 APPROX. 1,976 TOTAL SQ. FT.

This plan is the property of i-ghouse Homes and any reproduction of this plan, its concepts or ideas, is strictly prohibited. Plans and specifications are approximate and are subject to change without notice. Finished area and room dimensions will change depending on front elevation section. E.K.O.E. 2025
 CREATED JUN. 2025

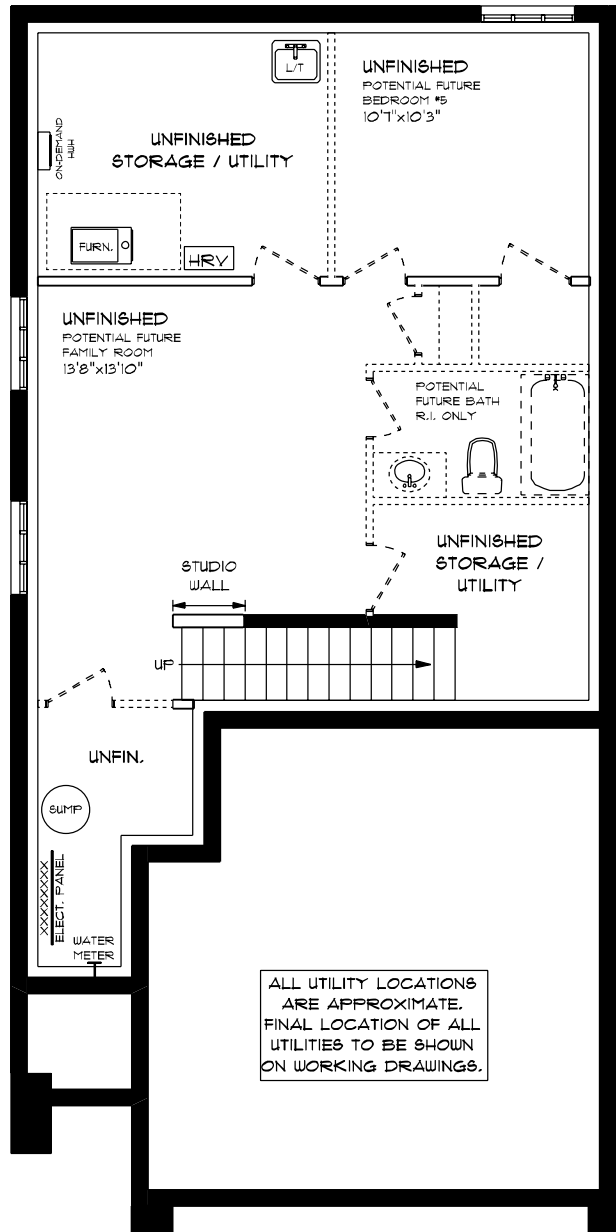


CLIFTON (ESSENTIAL SPECS)
LOT 37A (#36) FINCH STREET
LOWER LEVEL

UNFINISHED


This plan is the property of H&H Home and any reproduction of this plan, its concepts or ideas, is strictly prohibited. Plans and specifications are approximate and are subject to change without notice. Finished area and room dimensions will change depending on front elevation as section. E40.E. 2025

CREATED JUN. 2025

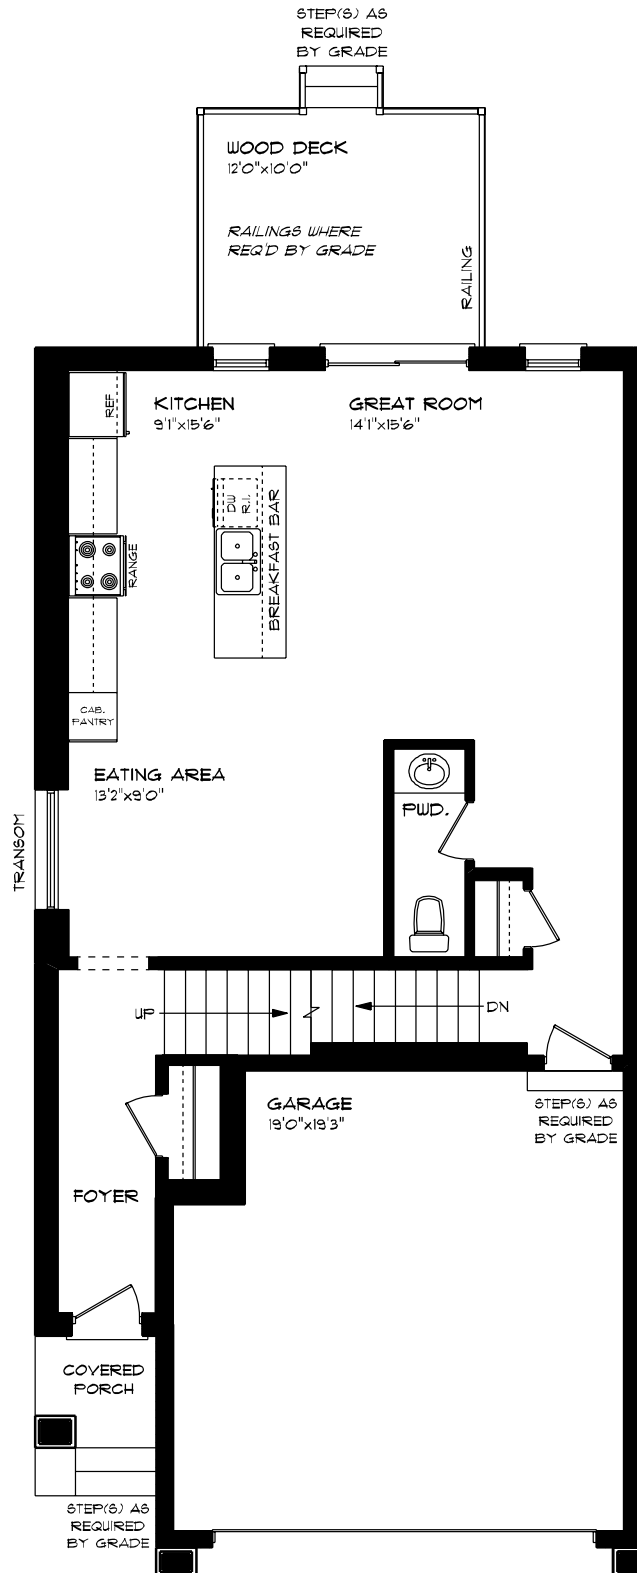

CLIFTON (ESSENTIAL SPECS)
 LOT 37A (#36) FINCH STREET
 MAIN FLOOR PLAN
 8' MAIN FLOOR CEILING
 APPROX. 831 SQ. FT.

This plan is the property of Haysco Homes and any reproduction of this plan, its concepts or ideas, is strictly prohibited. Plans and specifications are approximate and are subject to change without notice. Finished area and room dimensions will change depending on front elevation section. E.A.O.E. 2025
 CREATED JUN. 2025

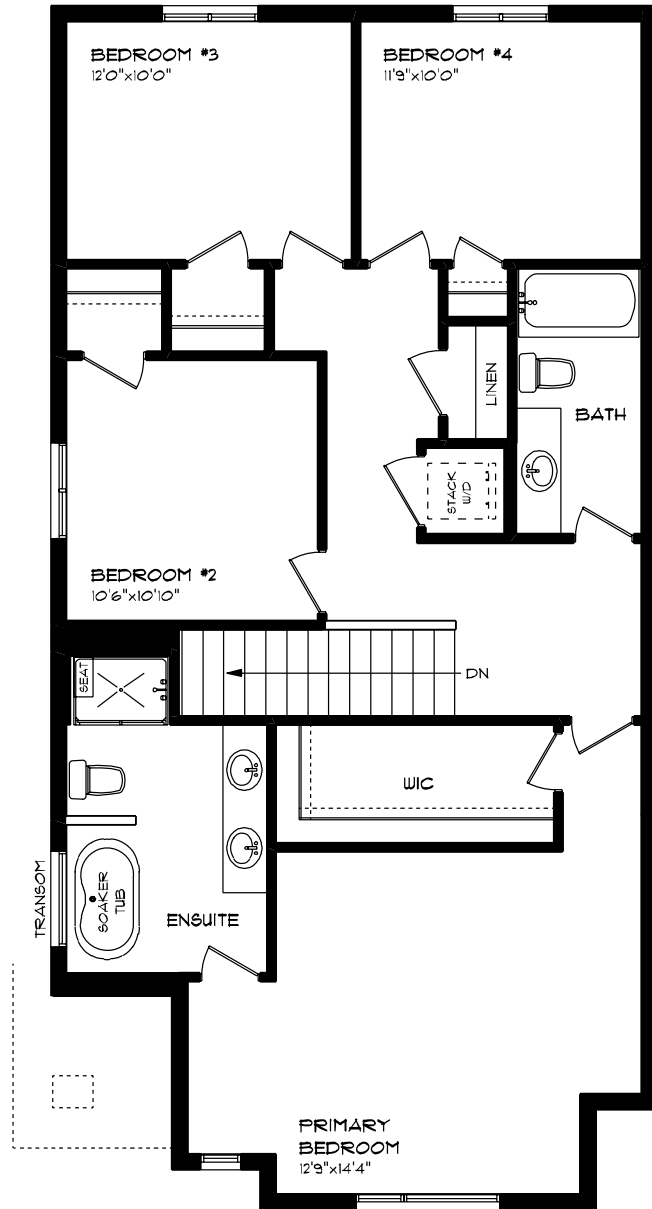

CLIFTON (ESSENTIAL SPECS)
 LOT 37A (*36) FINCH STREET
 SECOND FLOOR PLAN
 APPROX. 1,145 SQ. FT.

This plan is the property of Hajjoe Homes and any reproduction of this plan, its concepts or ideas, is strictly prohibited. Plans and specifications are approximate and are subject to change without notice. Finished area and room dimensions will change depending on front elevation selection. E40.E. 2025
 CREATED JUN. 2025